


Project Name:
**THE BAKER MARTIN
 FAMILY GARDEN**



Fort Worth Botanic Garden
 1700 UNIVERSITY DRIVE
 FORT WORTH, TX 76107

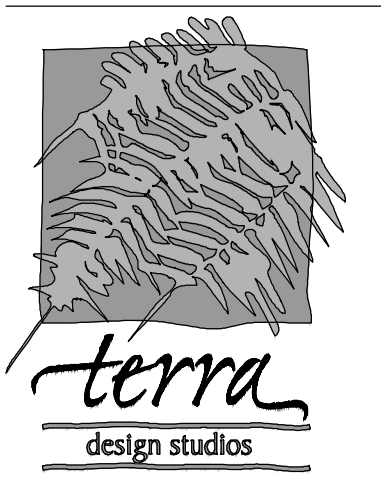

ARCHITECTURE: BENNETT PARTNERS
 CIVIL ENG.: DUNAWAY
 STRUCT. ENG.: DUNAWAY
 SITE MEP ENG.: SUMMIT
 WATER FEATURES: HYDRO DRAMATICS
 PRE-CON: BYRNE

ISSUED FOR


 CD Progress Base for Team 1 15DEC2023

SEALS AND SIGNATURES

KEY PLAN


 PROJECT NORTH

DRAWING TITLE
**PRE-EXISTING
 CONDITIONS PLAN**

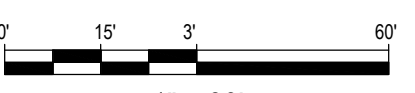SCALE

 1" = 30'

PROJECT NUMBER 2273

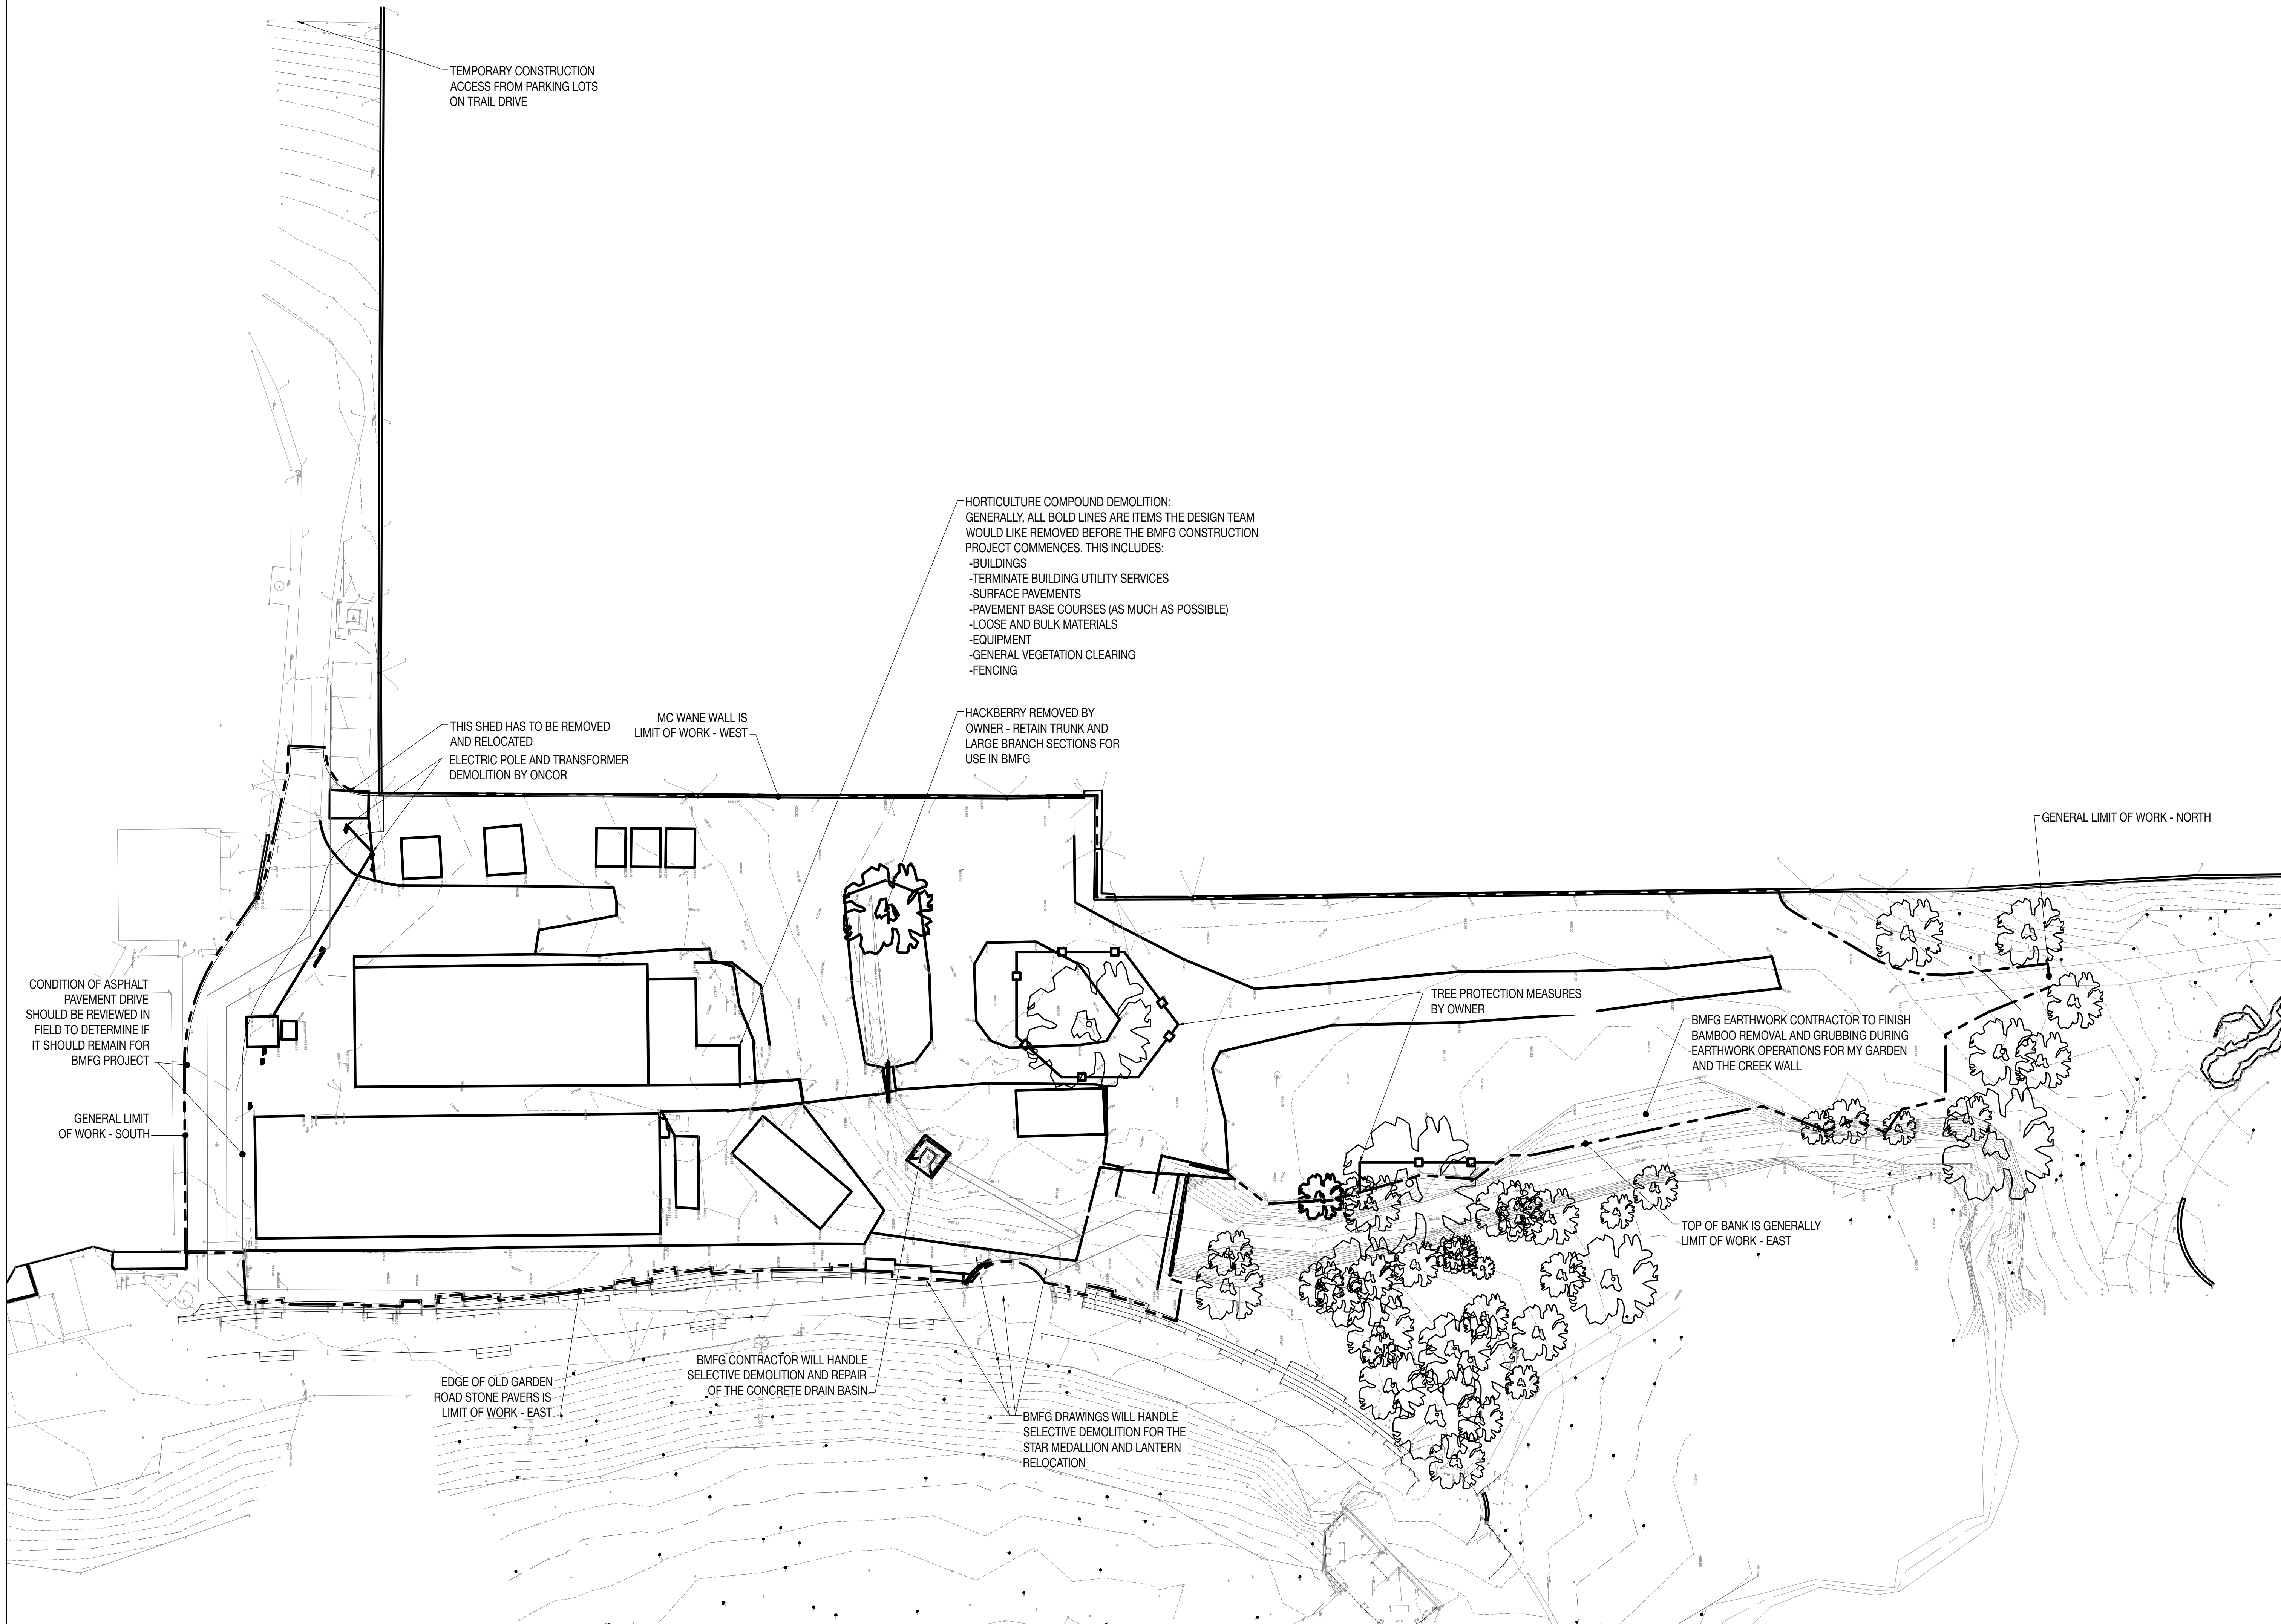DRAWING NUMBER **D0-1**




FOR REFERENCE PURPOSES ONLY - NOT FOR CONSTRUCTION

Project Name:
**THE BAKER MARTIN
FAMILY GARDEN**



Fort Worth Botanic Garden
1700 UNIVERSITY DRIVE
FORT WORTH, TX 76107

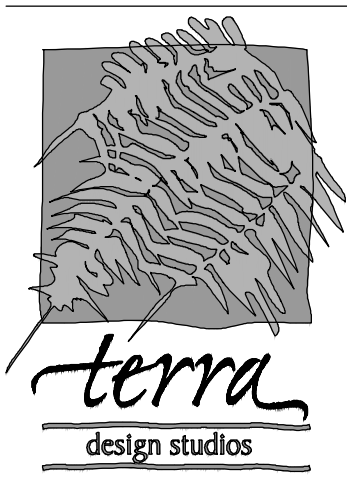

ARCHITECTURE: BENNETT PARTNERS
CIVIL ENG.: DUNAWAY
STRUCT. ENG.: DUNAWAY
SITE MEP ENG. SUMMIT
WATER FEATURES: HYDRO DRAMATICS
PRE-CON: BYRNE

ISSUED FOR

CD Progress Base for Team 1 15DEC2023

SEALS AND SIGNATURES


KEY PLAN



PROJECT NORTH

DRAWING TITLE


**EXISTING CONDITIONS
PLAN**

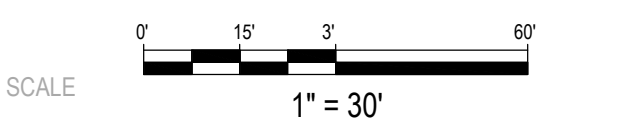

PROJECT NUMBER 2273

DRAWING NUMBER

D1-1

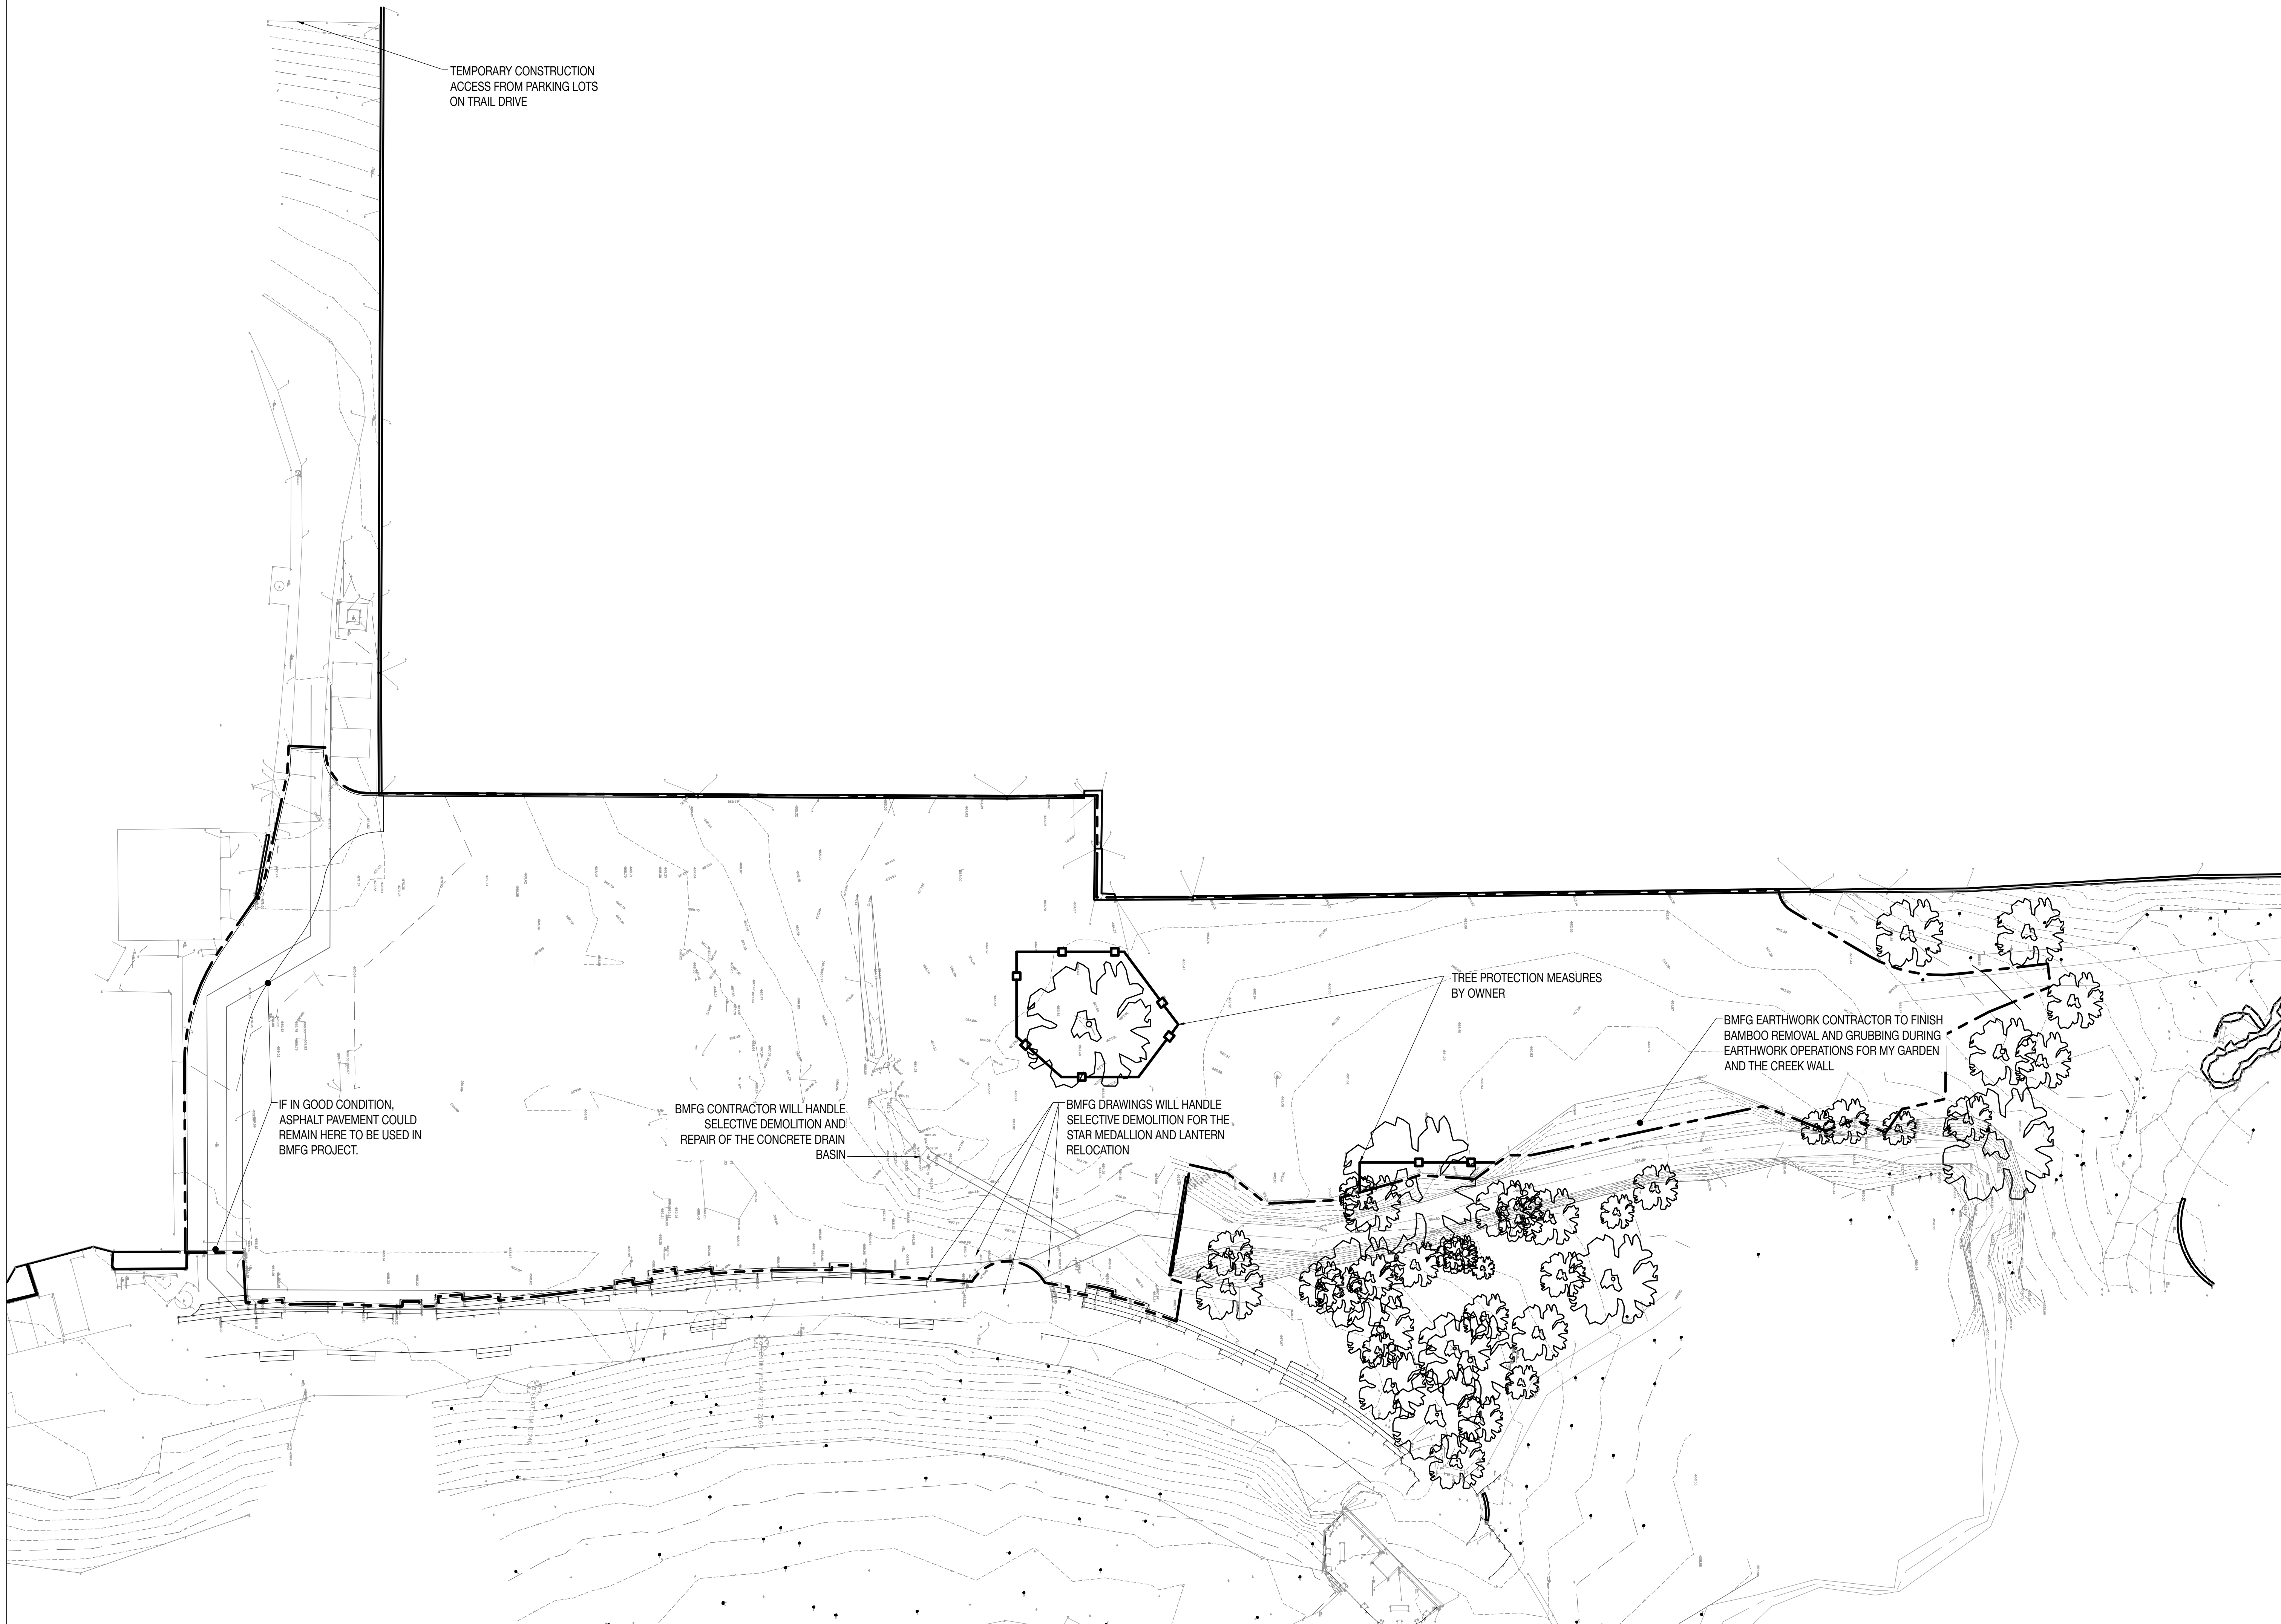

FOR REFERENCE PURPOSES ONLY - NOT FOR CONSTRUCTION